


RUDIN MANAGEMENT  
 345 PARK AVENUE  
 NEW YORK, NY 10154

ENGINEER

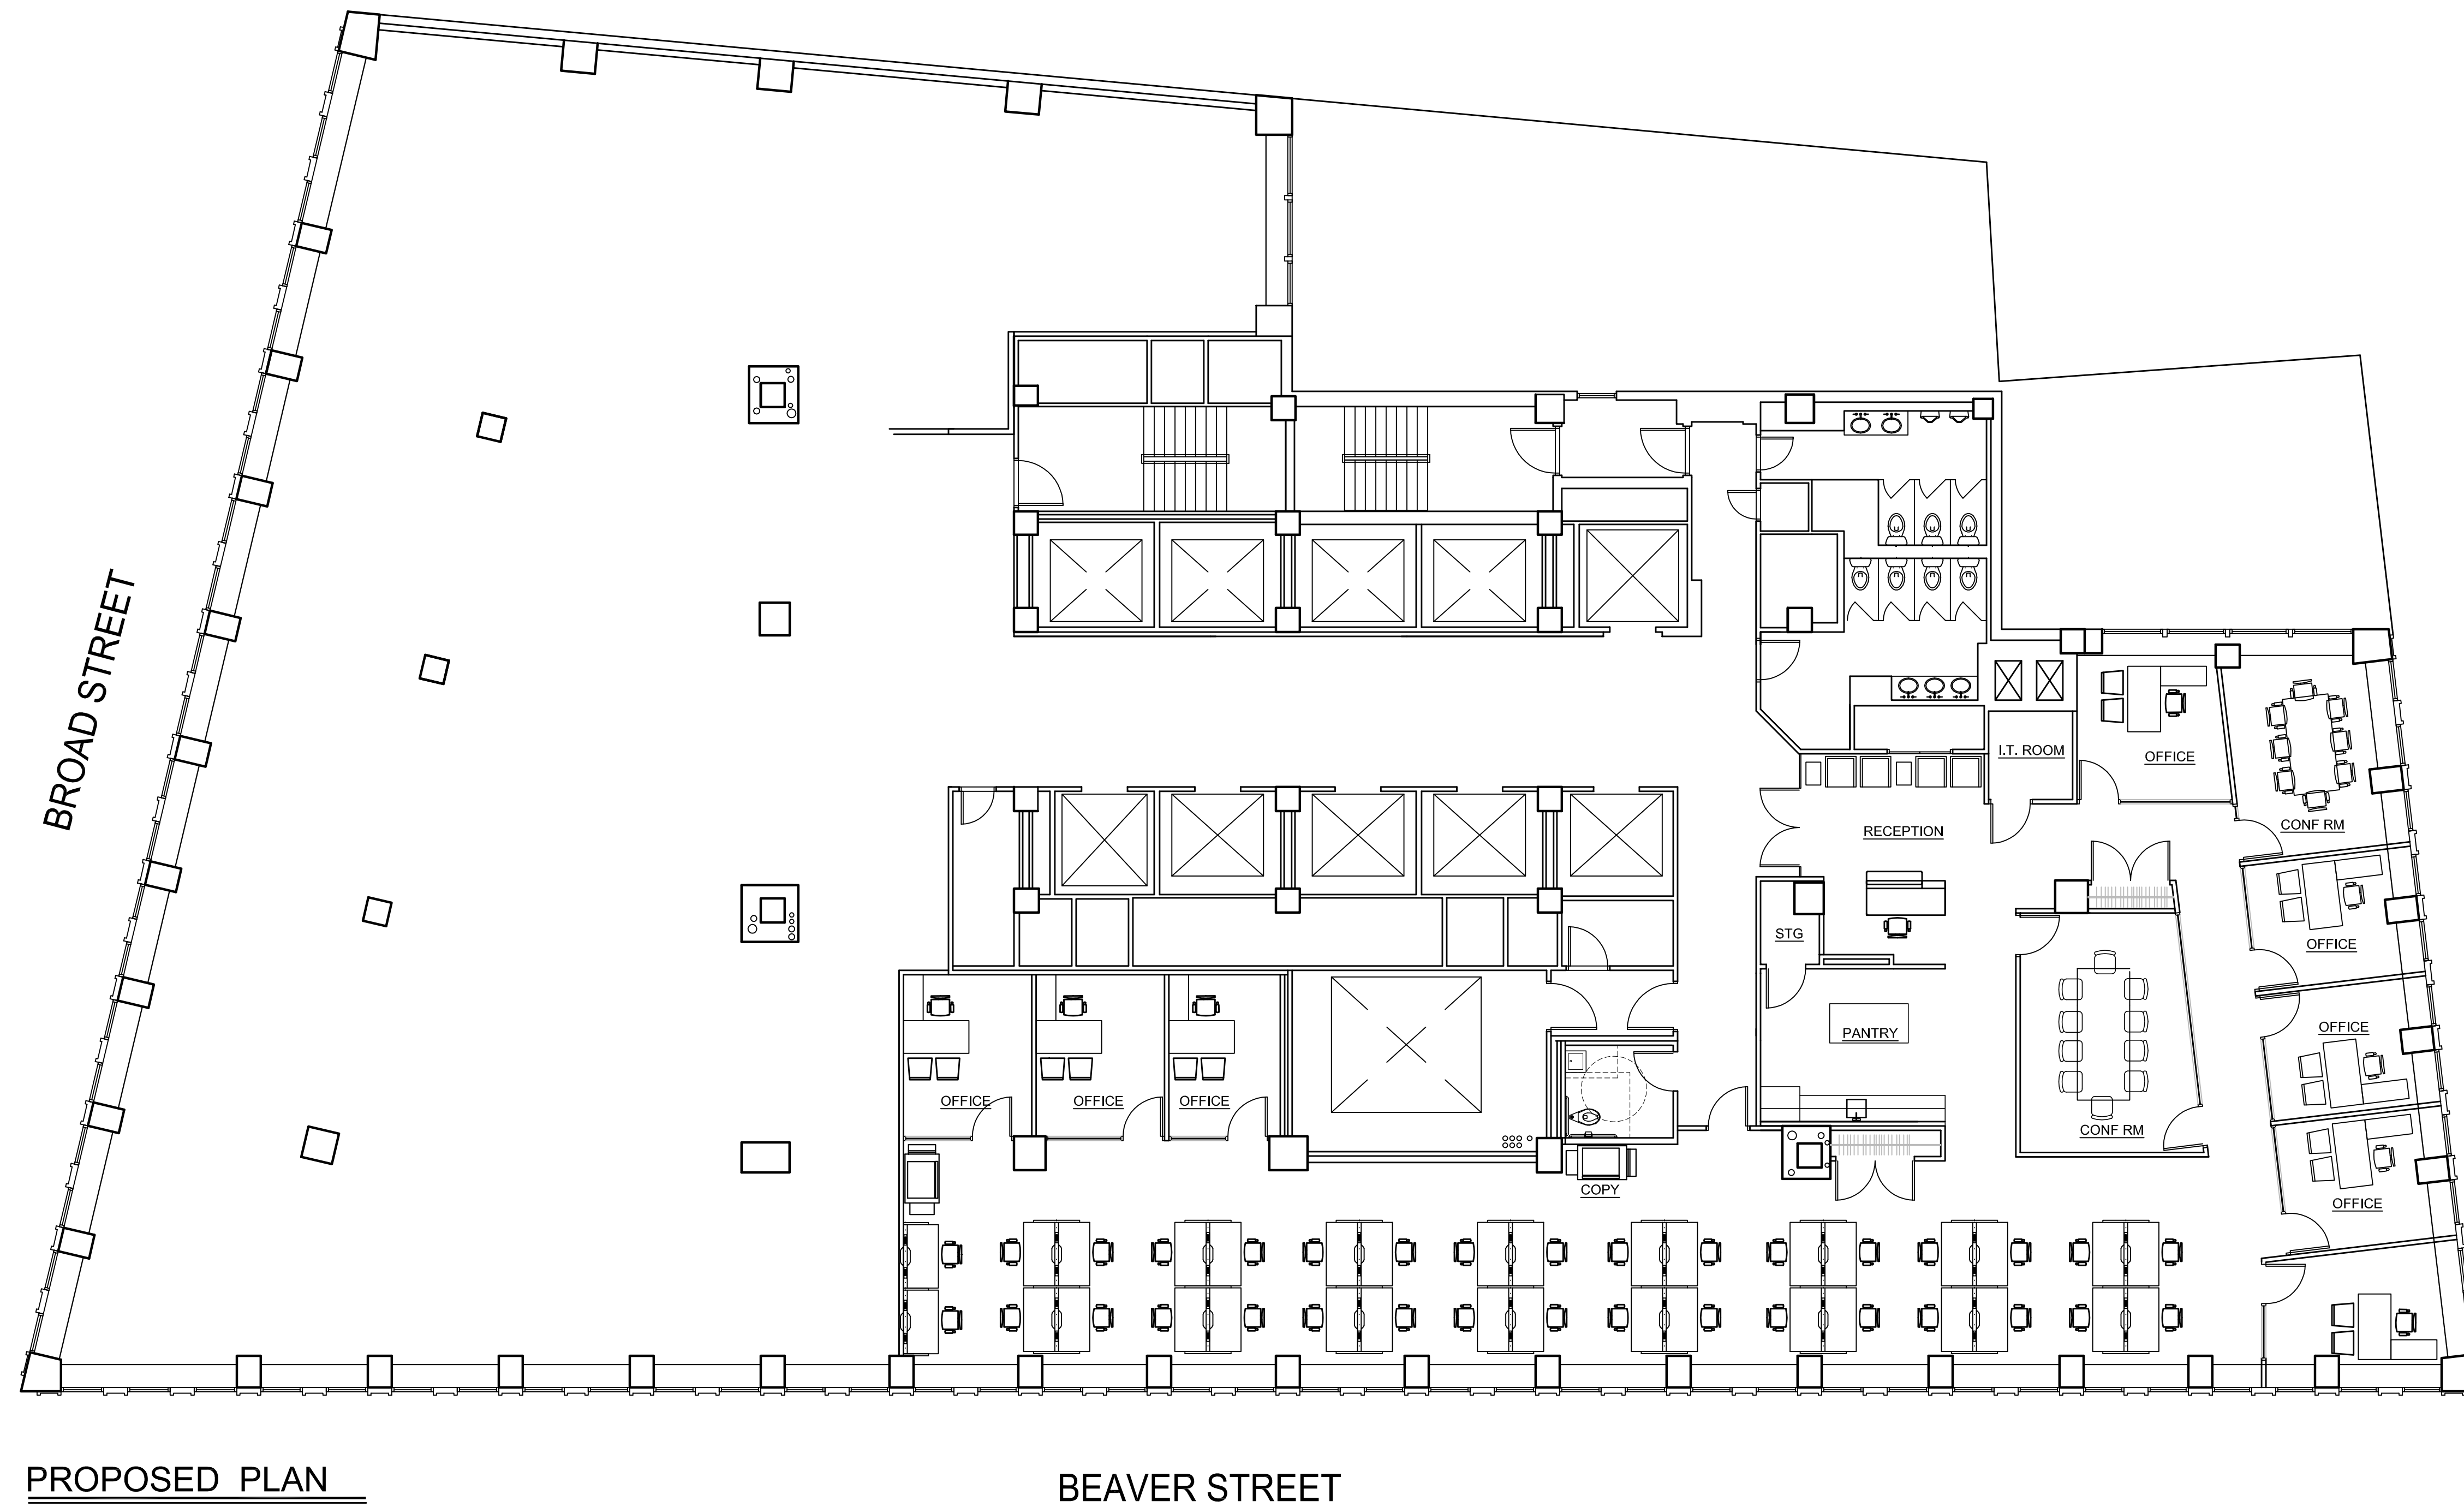

**PROPOSED PLAN**  
 SCALE: 1/8=1'-0"

3	3/20/19	ISSUED FOR REVIEW
2	3/15/19	ISSUED FOR REVIEW
1	3/11/19	ISSUED FOR REVIEW
ISSUE:	DATE:	REMARKS:

ANTONIO LEO ARCHITECT  
 3 GIFFORD STREET  
 TUCKAHOE NY 10707  
 914-337-9770 TEL  
 info@aleoarchitects.com

PROJECT:  
 PRE-BUILT PLAN  
 55 BROAD STREET  
 NEW YORK, NY 10004  
 8TH FLOOR

DOB APPROVAL:

DRAWING TITLE:  
**PROPOSED PLAN**

SEAL & SIGNATURE	DATE:	3/11/19
	PROJECT NO.:	09100
	DRAWN BY:	AL
	SCALE:	AS NOTED

**A-100.00**