


ENGINEER

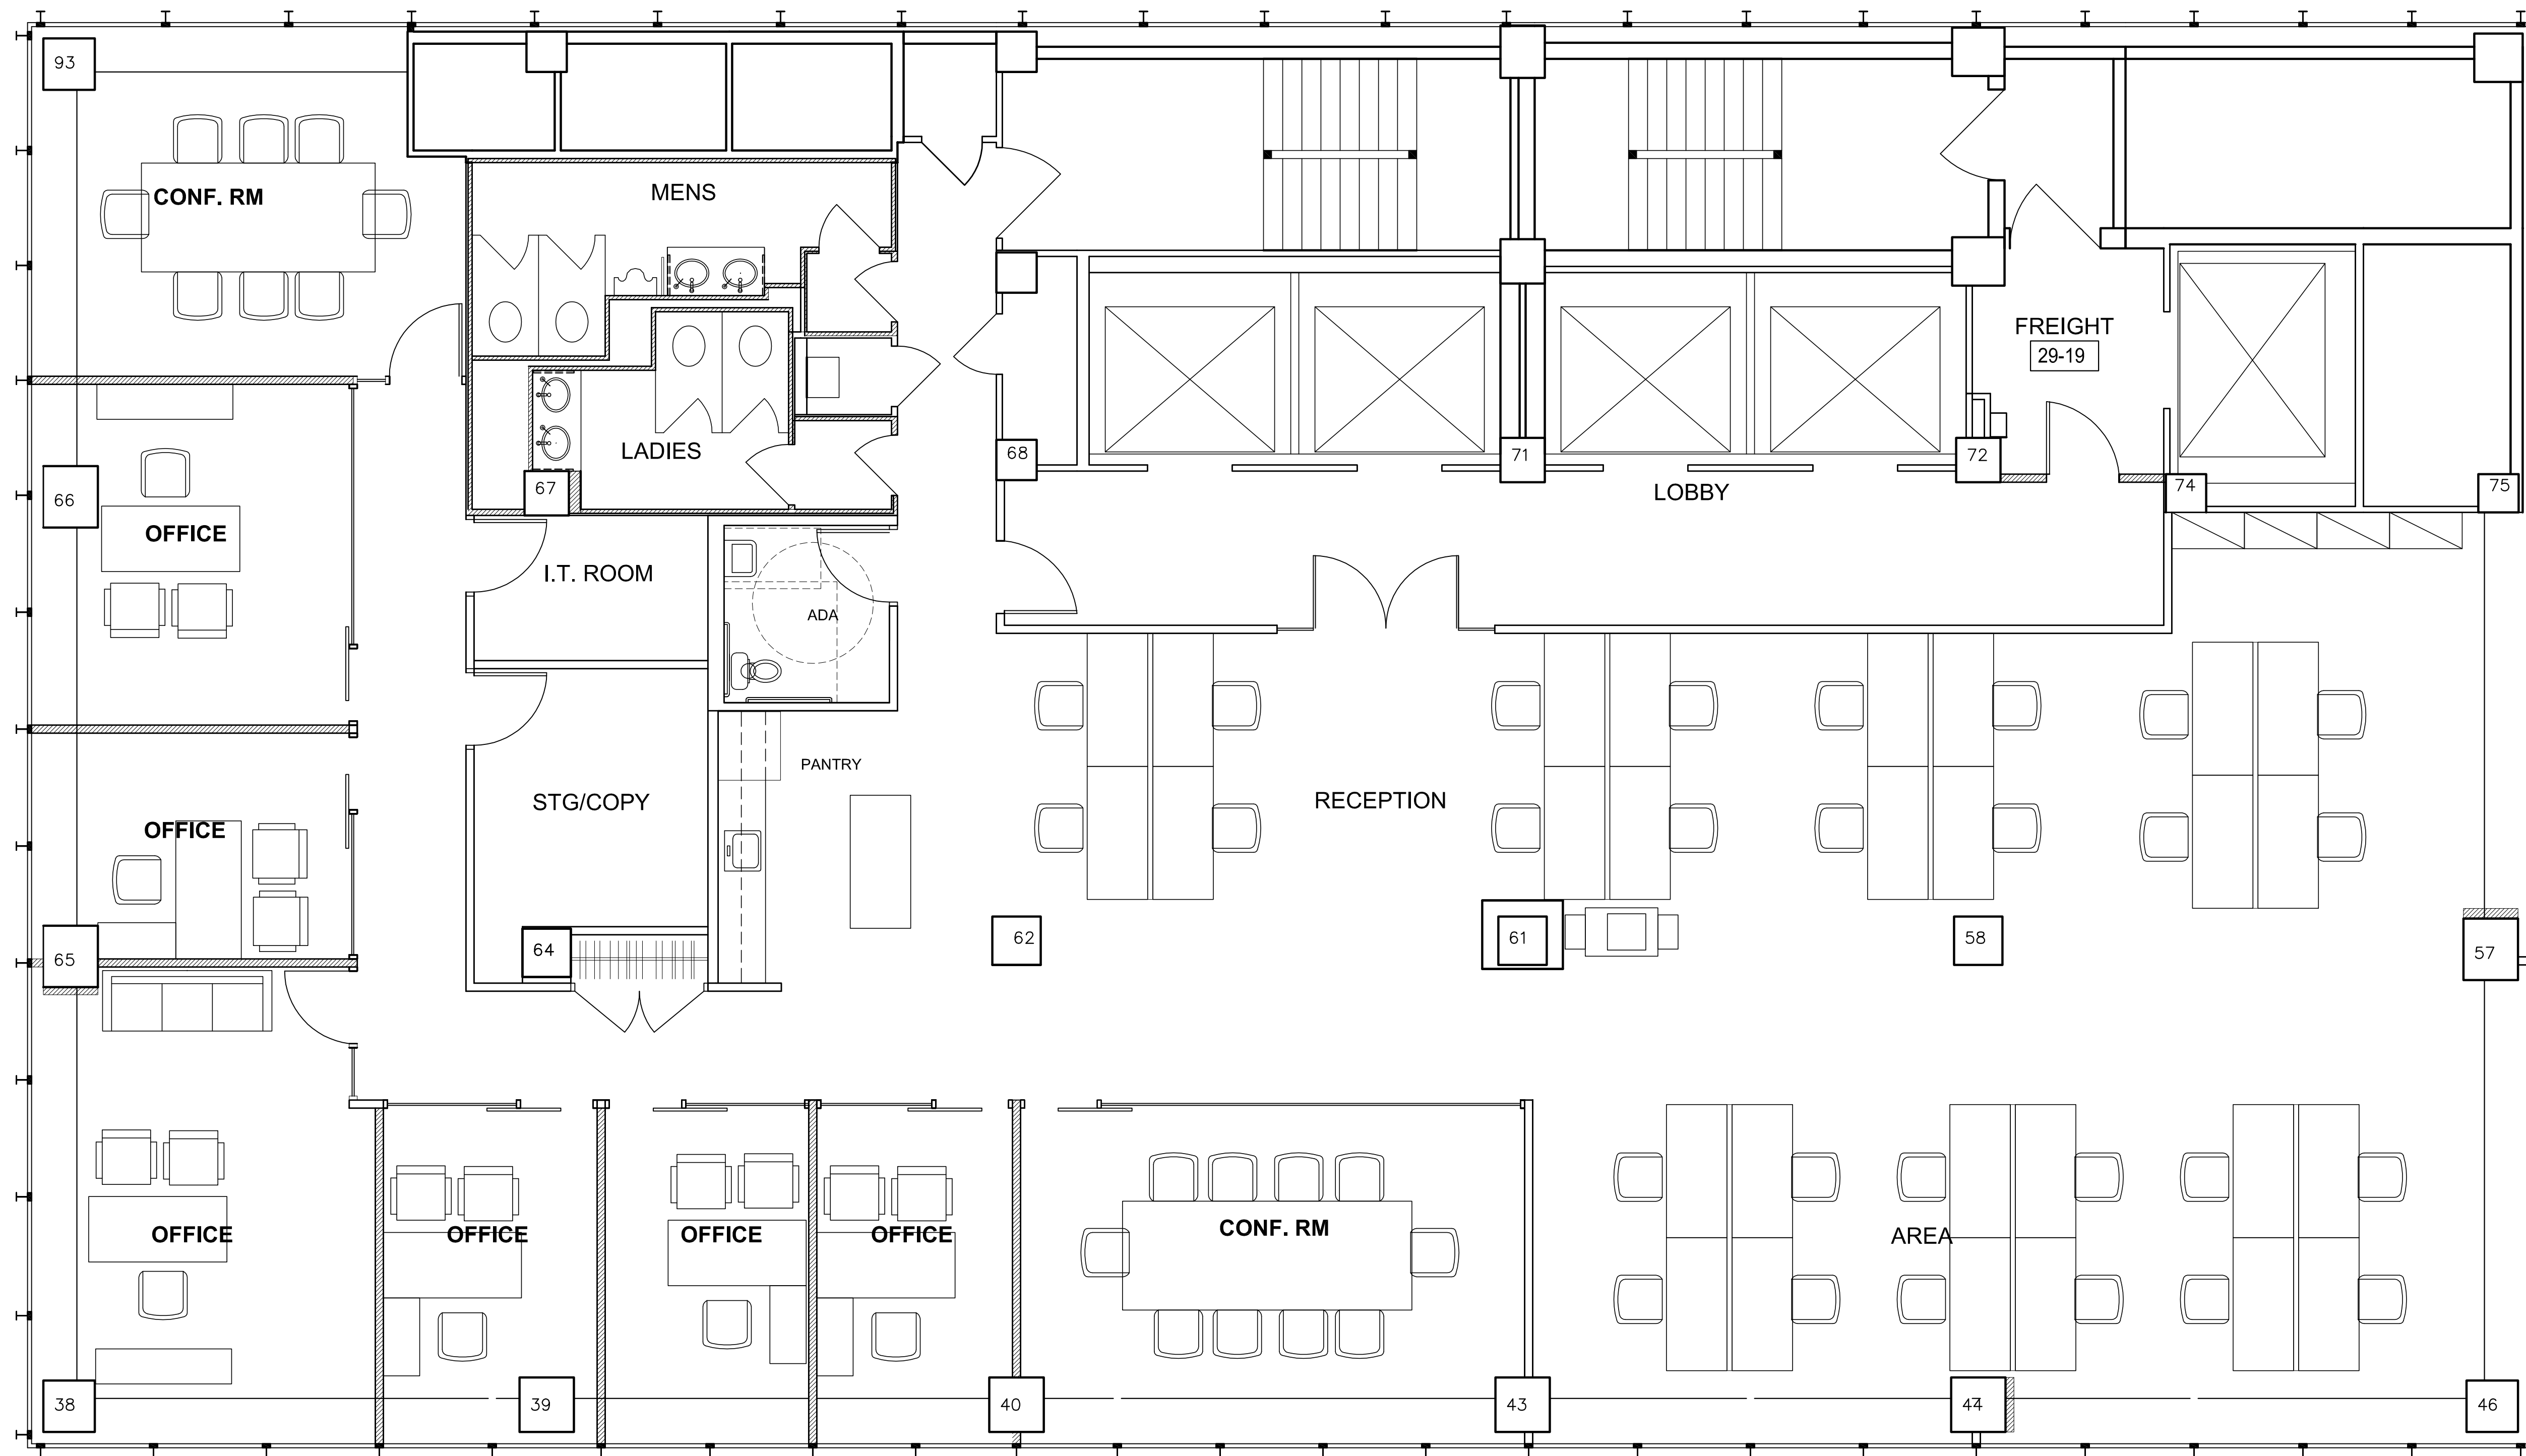

PRE-BUILT PLAN

SCALE: 1/4"=1'-0"

REV NO.	DATE	REMARKS
1	7/22/19	REMOVED COAT CLOSET

3	6/25/19	ISSUED FOR CONSTRUCTION
2	6/17/19	ISSUED FOR BID
1	5/24/19	ISSUED FOR ENGINEERING

ANTONIO LEO ARCHITECT
 3 GIFFORD STREET
 TUCKAHOE NY 10707
 914-337-9770 TEL
 info@aleoarchitects.com

PROJECT:
PRE-BUILT
 641 LEXINGTON AVENUE
 NEW YORK, NY 10022
 17TH FLOOR

DRAWING TITLE:
PRE-BUILT PLAN

SEAL & SIGNATURE	DATE: 5/20/19
	PROJECT NO. 97132
	DRAWN BY: AL
	SCALE: AS NOTED

A-100.00

DOB APPROVAL: