


**RUDIN MANAGEMENT**  
 345 PARK AVENUE  
 NEW YORK, NY 10154

ENGINEER

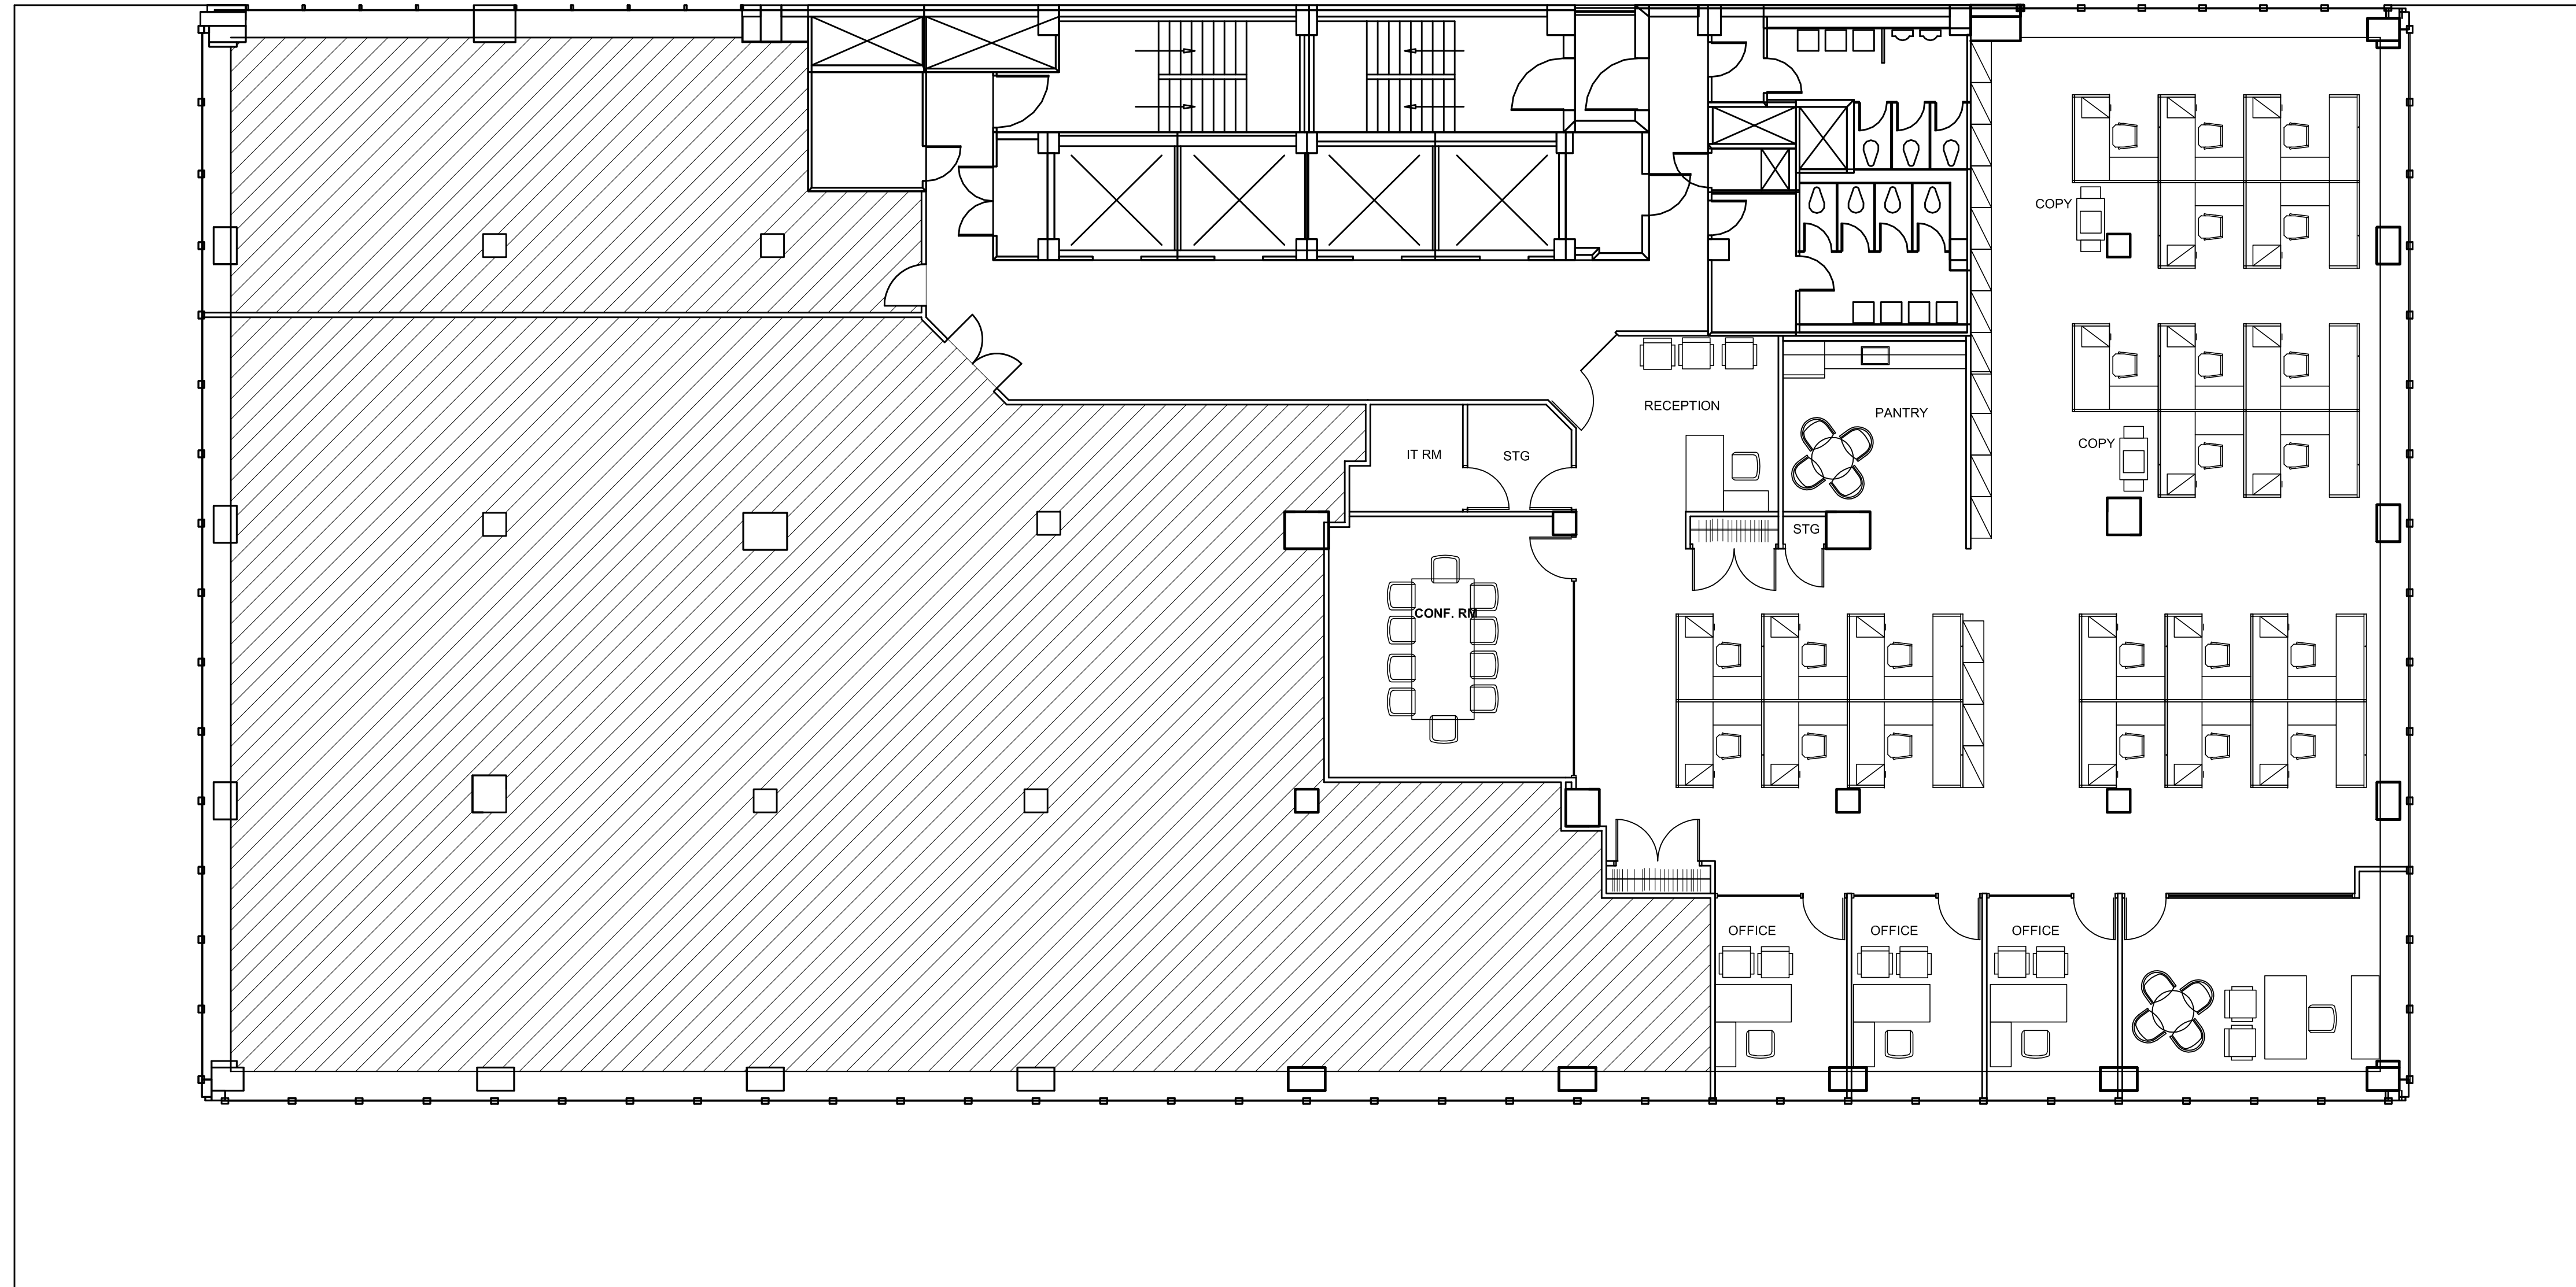

**PRE-BUILT PLAN**  
 SCALE: 1/8"=1'-0"

REV. NO. DATE: REMARKS:

1	4/02/18	ISSUED FOR ENGINEERING
ISSUE:	DATE:	REMARKS:

**ANTONIO LEO ARCHITECT**  
 3 GIFFORD STREET  
 TUCKAHOE NY 10707  
 914-337-9770 TEL  
 info@aleoarchitects.com

PROJECT:  
**TEST FIT**  
 845 THIRD AVENUE  
 NEW YORK, NY 10022  
 14TH FLOOR

DOB APPROVAL:

DRAWING TITLE:  
**PRE-BUILT PLAN**

SEAL & SIGNATURE	DATE: 04/02/18
	PROJECT NO. 09205
	DRAWN BY: AL
	SCALE: AS NOTED
	<b>A-100.00</b>